



SIDE VIEW

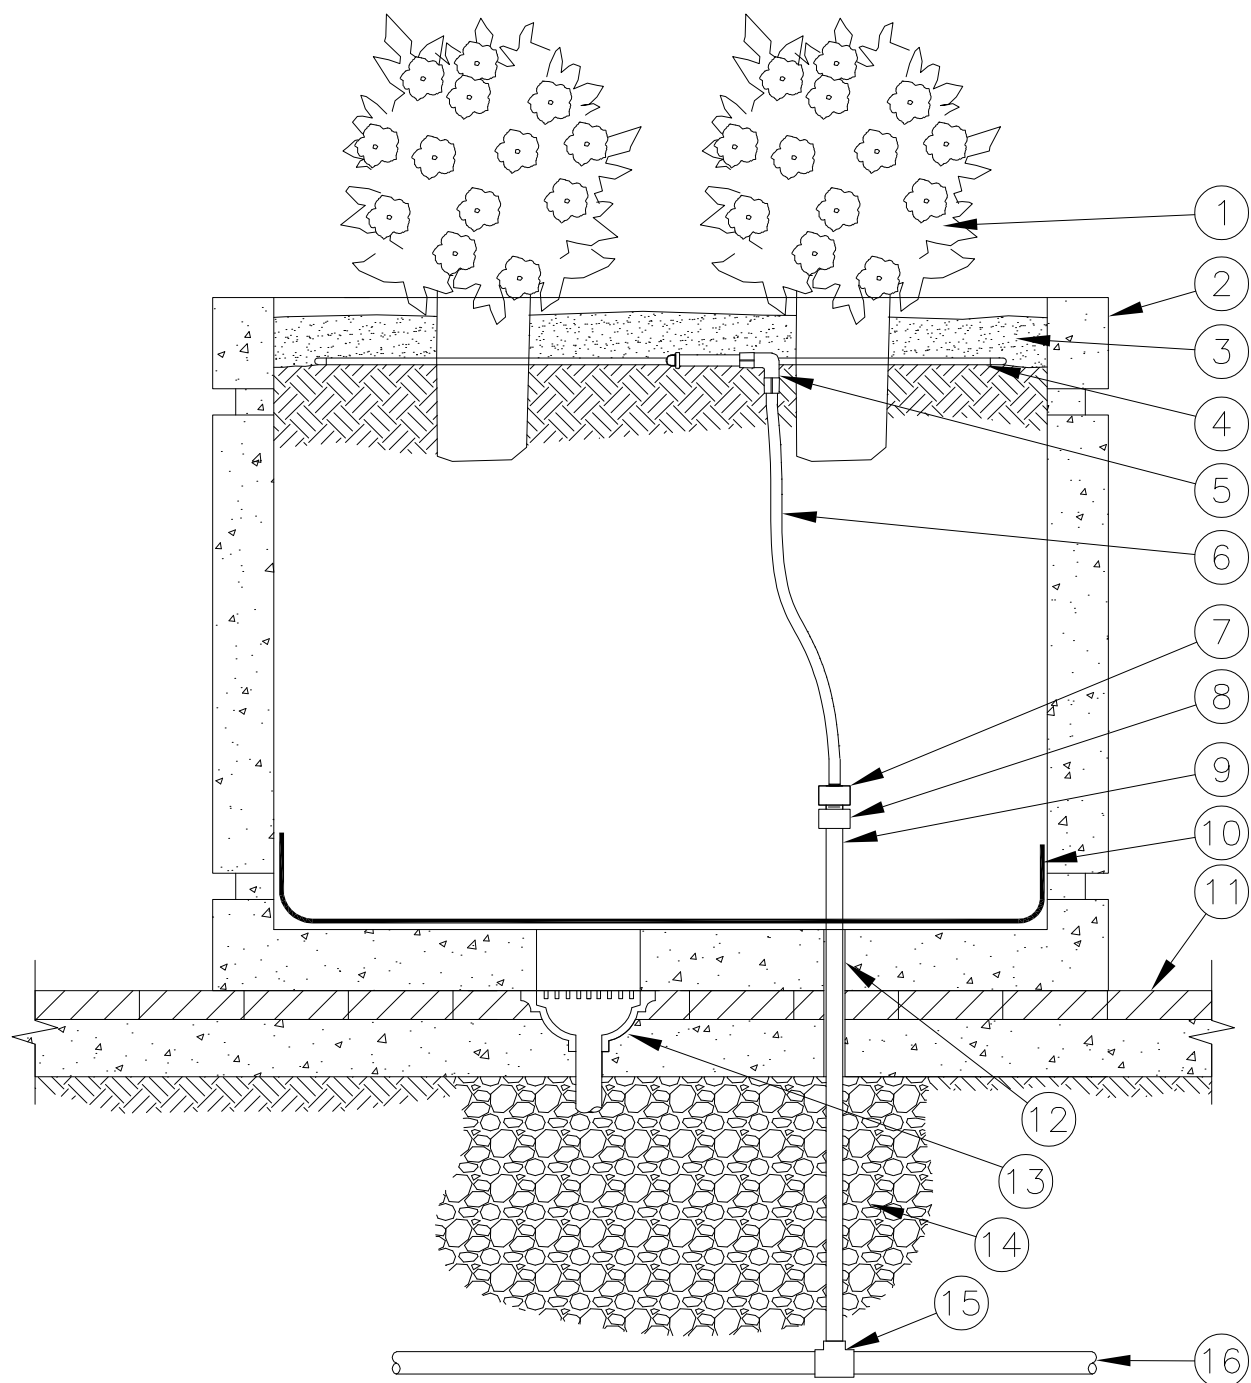


PLAN VIEW

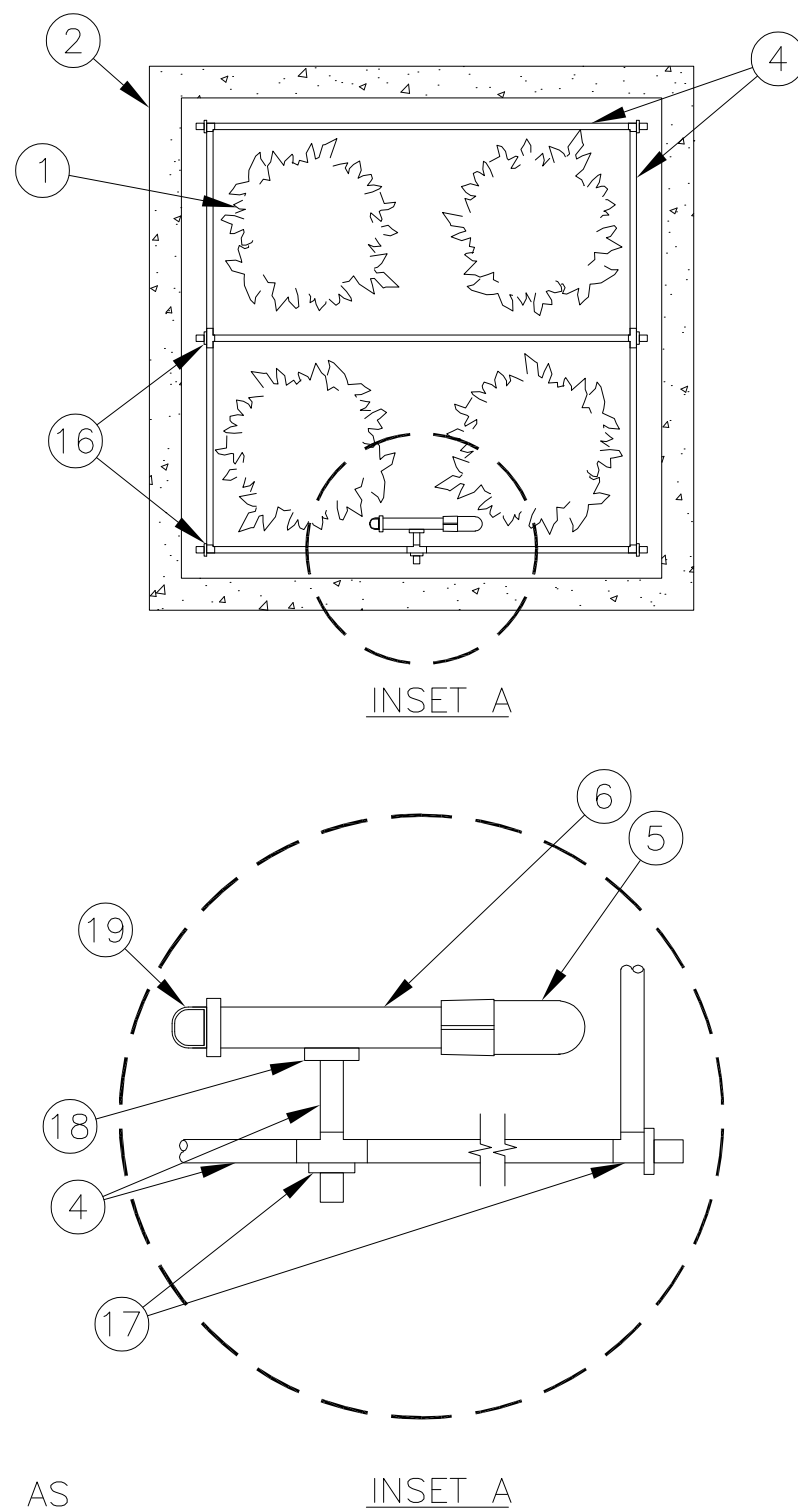

- ① PLANT MATERIAL (TYPICAL)
- ② 4-FOOT SQUARE RAISED PLANTER
- ③ MULCH
- ④ 1/4-INCH LANDSCAPE DRIPLINE:
RAIN BIRD LDQ0806 OR LDQ0812
- ⑤ 1/2-INCH ELL: RAIN BIRD EASY FIT
COMPRESSION FITTING MDCFEL.
- ⑥ 1/2-INCH POLYETHYLENE DISTRIBUTION TUBING:
RAIN BIRD XF SERIES BLANK TUBING
- ⑦ BARB FEMALE ADAPTER: XFD-FA-075
- ⑧ PVC MALE ADAPTER
- ⑨ 3/4-INCH PVC RISER (LENGTH AS NECESSARY)
- ⑩ FILTER FABRIC
- ⑪ HARDSCAPE SURFACE
- ⑫ 1-INCH DIA. PENETRATION FOR IRRIGATION
LATERAL SUPPLY LINE
- ⑬ DRAIN
- ⑭ DRAINAGE GRAVEL
- ⑮ PVC SCH 40 TEE OR ELL
- ⑯ PVC LATERAL SUPPLY PIPE
- ⑰ 1/4-INCH BARB TEE OR ELL:
RAIN BIRD XBF3TEE (TYPICAL)
RAIN BIRD XBF2EL (TYPICAL)
- ⑱ 1/4-INCH BARB FITTING: RAIN BIRD XBF1CONN
- ⑲ REMOVABLE FLUSH CAP: RAIN BIRD MDCFCAP

NOTE:

1. AT FITTINGS WHERE THERE IS A CHANGE OF DIRECTION SUCH AS
TEES OR ELBOWS, USE TIE-DOWN STAKES ON EACH LEG OF THE
CHANGE OF DIRECTION.

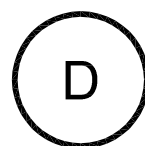

1/4-INCH LANDSCAPE DRIPLINE

N.T.S.

4-FOOT SQUARE RAISED PLANTER

3-17-11